


# LOWER LEVEL FLOOR PLAN

SCALE: 1/4" = 1'-0"

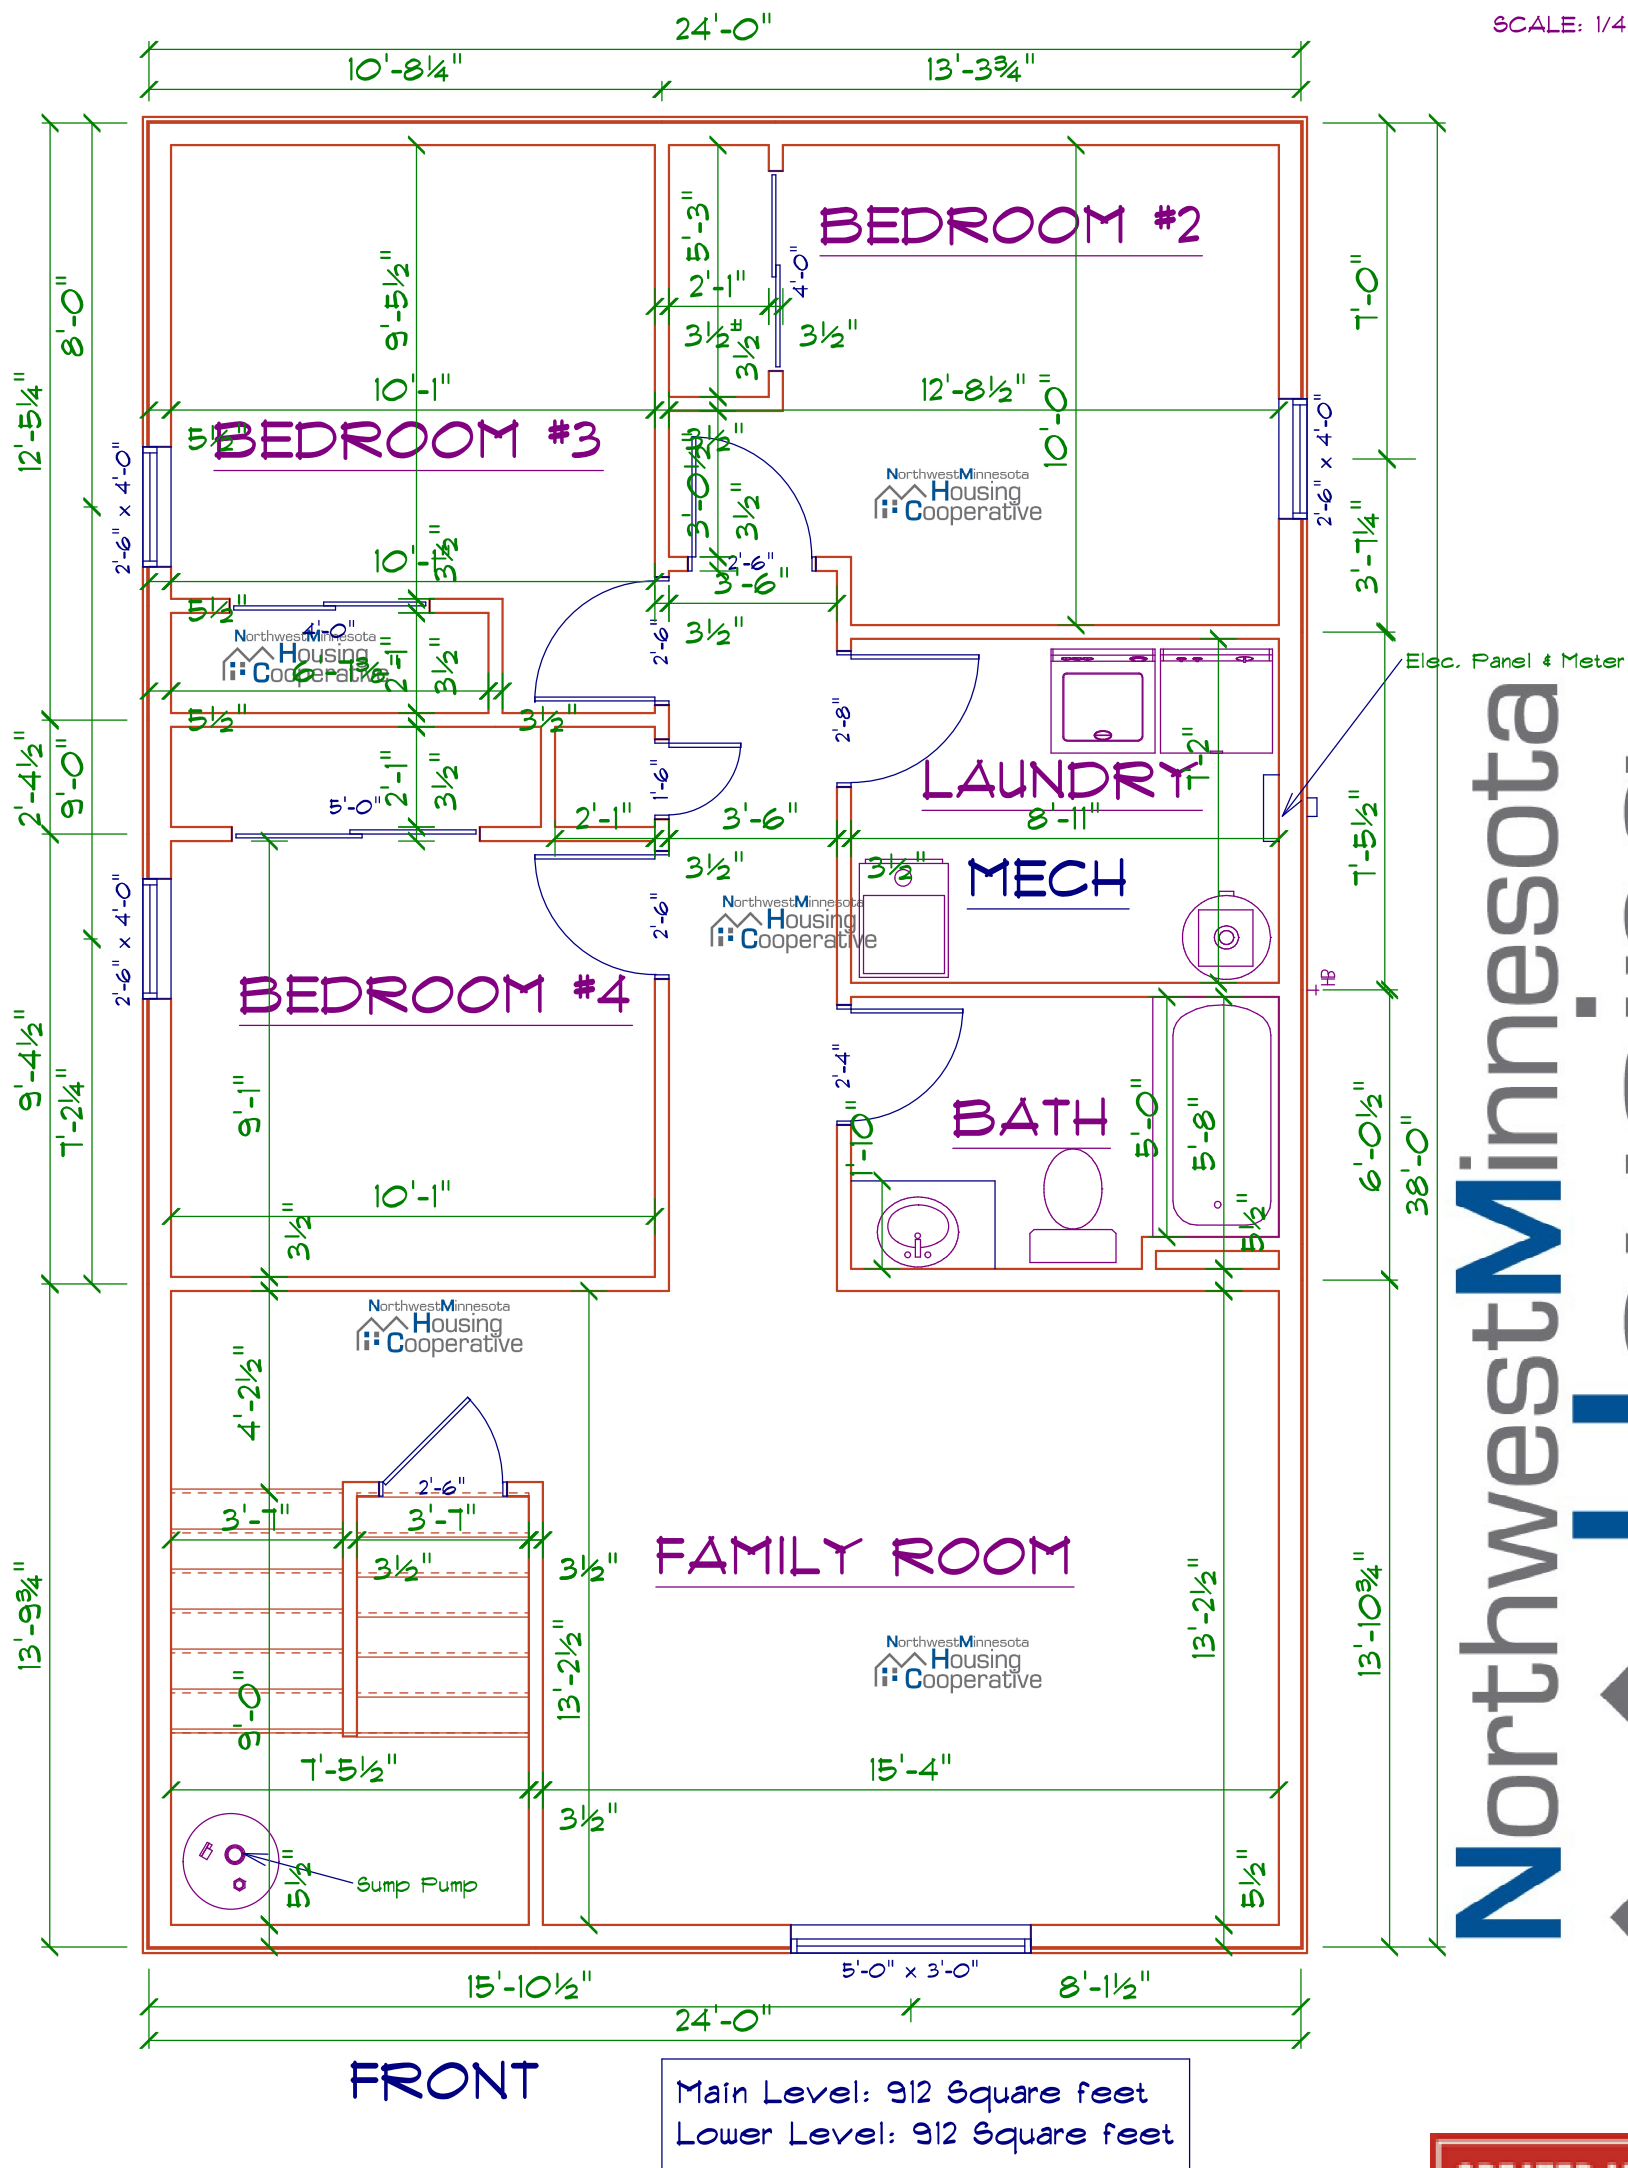

Northwest Minnesota  
**Housing Cooperative**



# LOWER LEVEL FLOOR PLAN

BUILDING BETTER NEIGHBORHOODS

BBN NMHC SE 5.1